

68.50 3.3

(16.30) 4.0

1.70 2.00

J. coli -22-

PCW 200

5.5m PCW 200

PCW 200

PCW 200

PCW 200

PCW 150
























































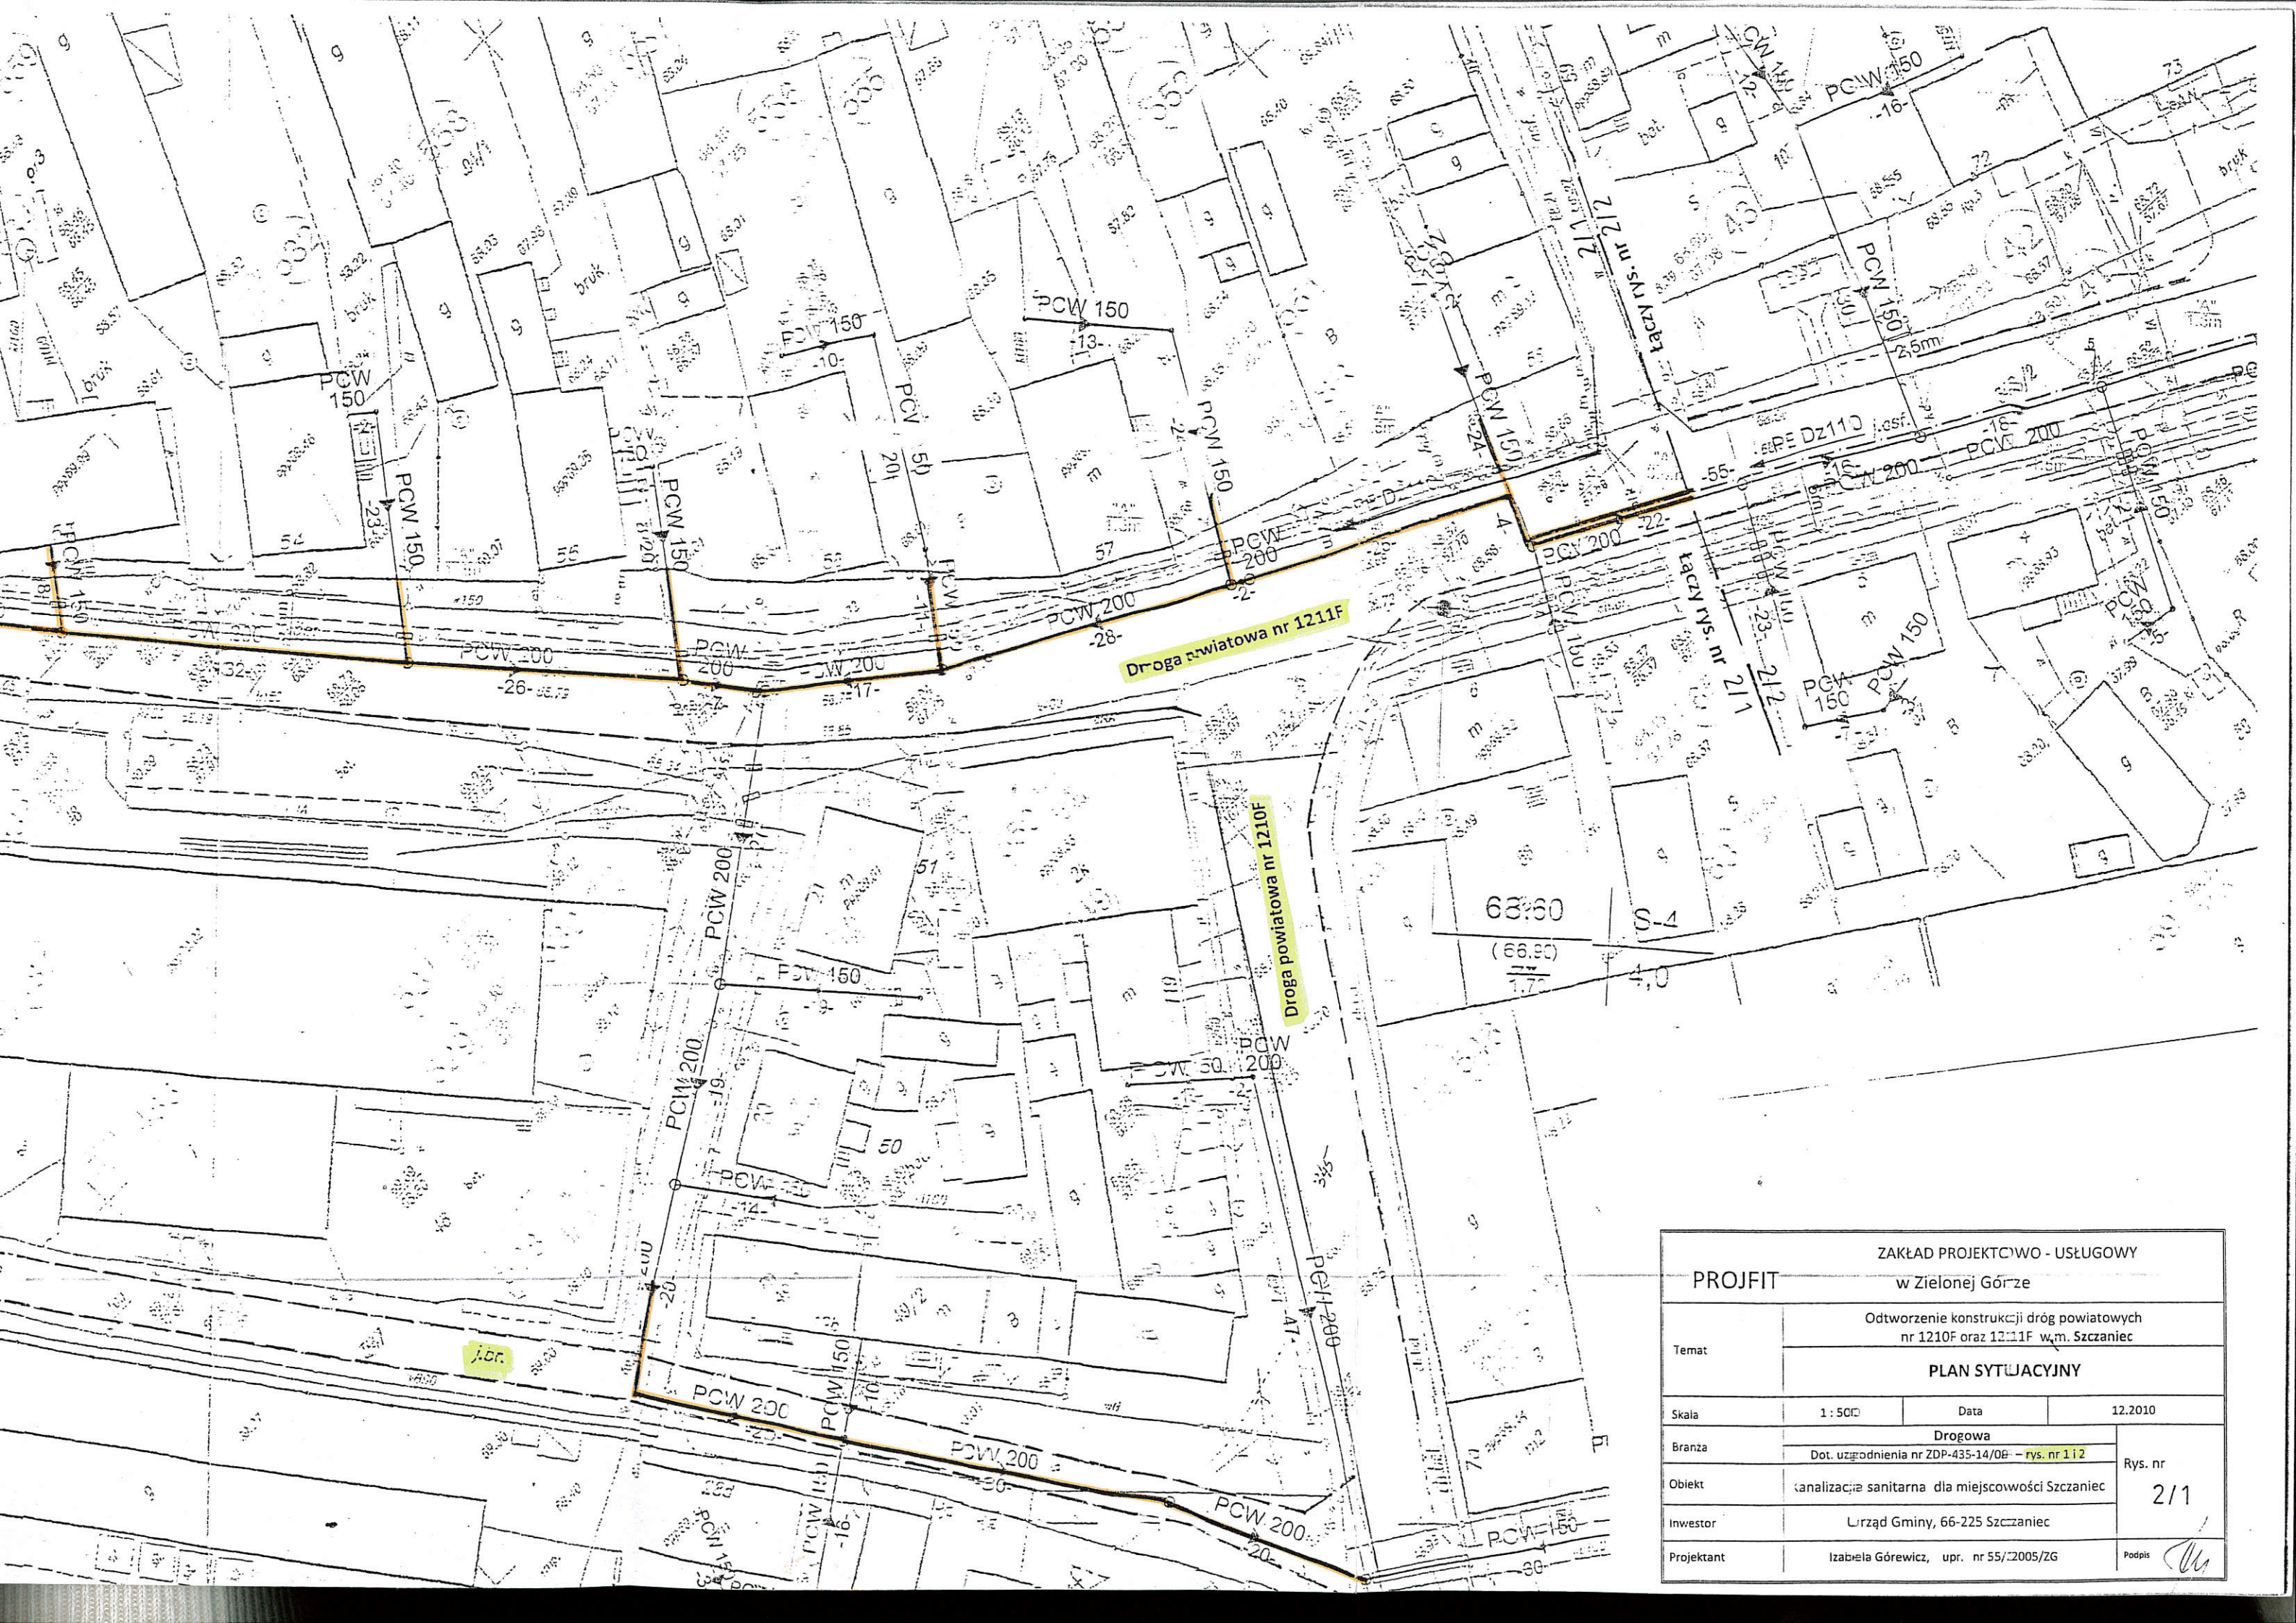

ZAKŁAD PROJEKTOWO - USŁUGOWY			
w Zielonej Górze			
Temat			
Odtworzenie konstrukcji dróg powiatowych nr 1210F oraz 1211F w.m. Szczaniec			
PLAN SYTUACYJNY			
Skala	1:500	Data	12.2010
Branża	Drogowa		
Obiekt	Dot. uzgodnienia nr ZDP-435-14/08 - rys. nr 112		
Investor	Urząd Gminy, 66-225 Szczaniec		
Projektant	Izabela Górewicz, upr. nr 55/2005/ZG		
		Rys. nr	2/1
		Podpis	